



EQUAL HOUSING  
OPPORTUNITY



MLS

SEA GLASS



RE/MAX Paradise

Bob Shallow 251-948-8888

*"NEED NOT BE BUILT"*



# SEA GLASS



**RE/MAX** Paradise

**Bob Shallow**  
251-948-8888



“NEED NOT BE BUILT”





**RE/MAX** Paradise

Bob Shallow  
251-948-8888



SEA GLASS

"NEED NOT BE BUILT"





HENRY NORRIS  
&  
ASSOCIATES

ARCHITECTURE  
&  
ENVIRONMENTAL  
DESIGN

30 N. PALAFOX  
PENSACOLA, FL  
32502  
(850)432-6011  
FAX 435-9001

*Sea Glass Condominium*  
West Beach Blvd., Gulf Shores

JOB #: 0201811  
CAD Author  
CHECKED: [Signature]  
DATE: 09-19-2018

REVISIONS:

SEAL:

PRELIMINARY -  
NOT FOR  
CONSTRUCTION

SHEET TITLE:  
OVERALL SITE PLAN


**A100**



# ARCHITECTURAL SITE PLAN

SCALE: 3/32" = 1' - 0"

**"NEED NOT BE BUILT"**

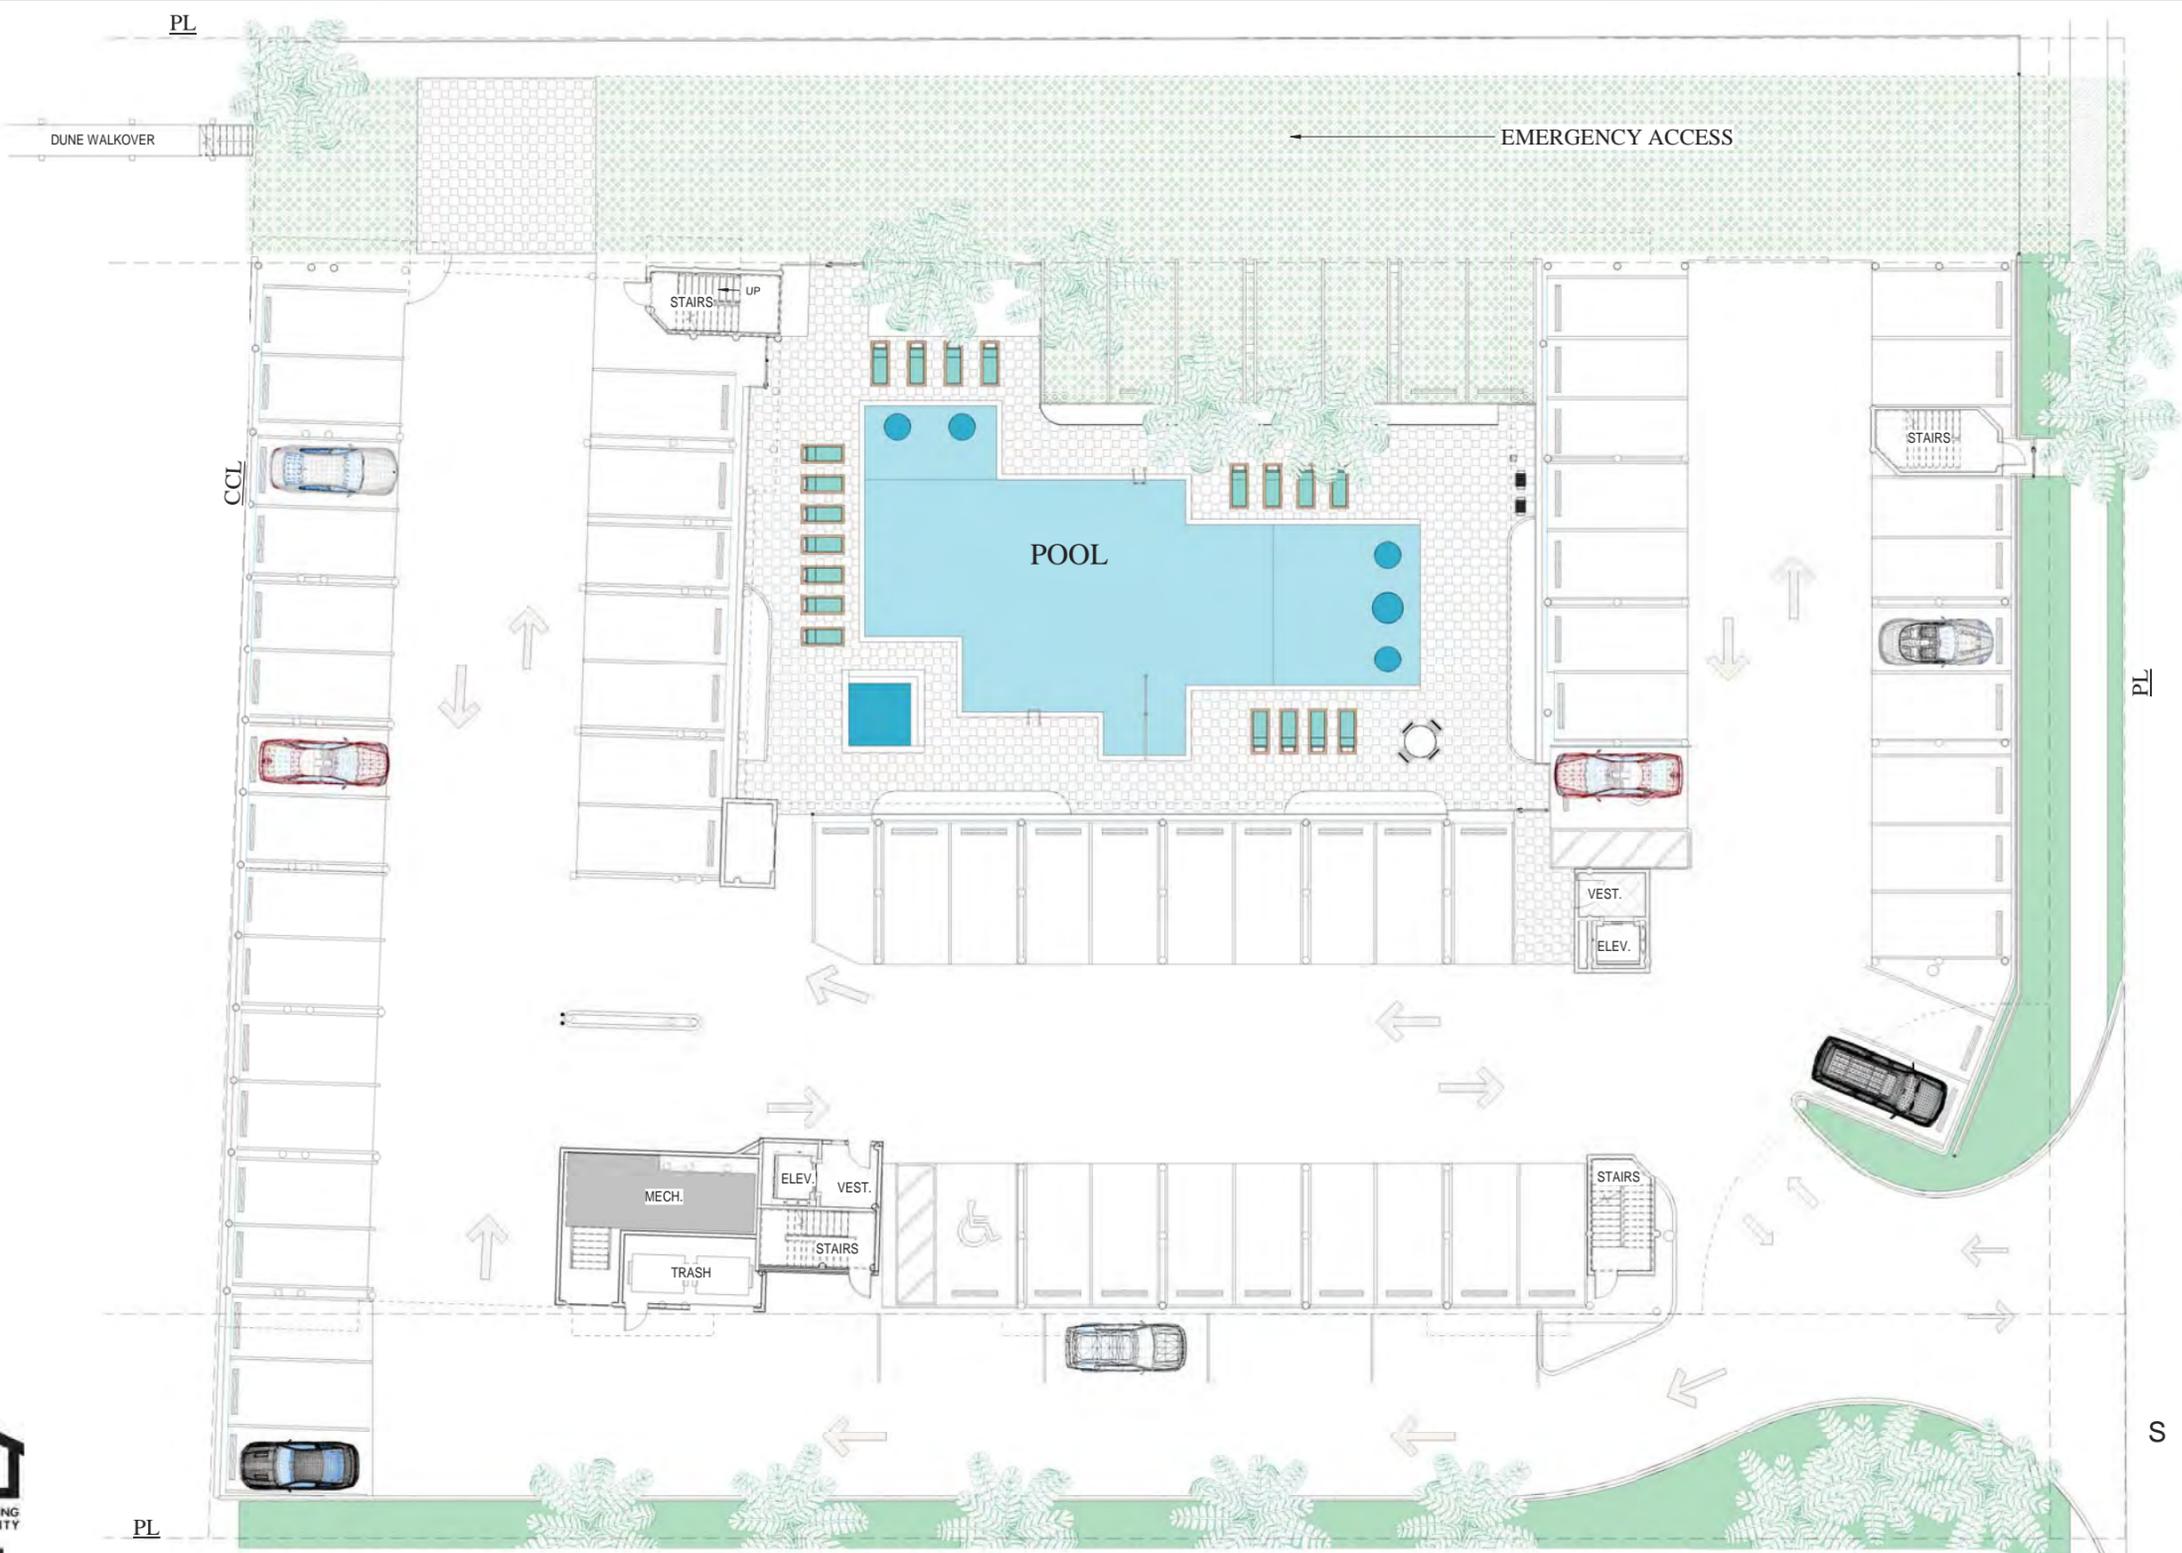

HENRY NORRIS  
&  
ASSOCIATES

ARCHITECTURE  
&  
ENVIRONMENTAL  
DESIGN

30 N. PALAFOX  
PENSACOLA, FL  
32502  
(850)432-6011  
FAX 435-9001

*Sea Glass Condominium*  
West Beach Blvd., Gulf Shores

JOB #: 0201811  
CAD: BK  
CHECKED: HN  
DATE: 1-30-2019

REVISIONS:

SEAL:

SHEET TITLE:  
ARCH. SITE PLAN

**A000**



**SEA GLASS**

**51 UNITS TOTAL:**  
73 PARKING SPACES REQUIRED  
73 PARKING SPACES PROVIDED

**OVERALL SITE PLAN**

SCALE: 3/32" = 1' - 0"



**RE/MAX Paradise**

Bob Shallow 251-948-8888

**"NEED NOT BE BUILT"**



HENRY NORRIS & ASSOCIATES

ARCHITECTURE & ENVIRONMENTAL DESIGN

30 N. PALAFOX  
PENSACOLA, FL  
32502  
(850)432-6011  
FAX 435-9001

*Sea Glass Condominium*  
West Beach Blvd., Gulf Shores


JOB #: 0201811  
CAD: BK  
CHECKED: HN  
DATE: 1-30-2019

REVISIONS:

SEAL:

SHEET TITLE:  
ARCH. SITE PLAN

**A001**

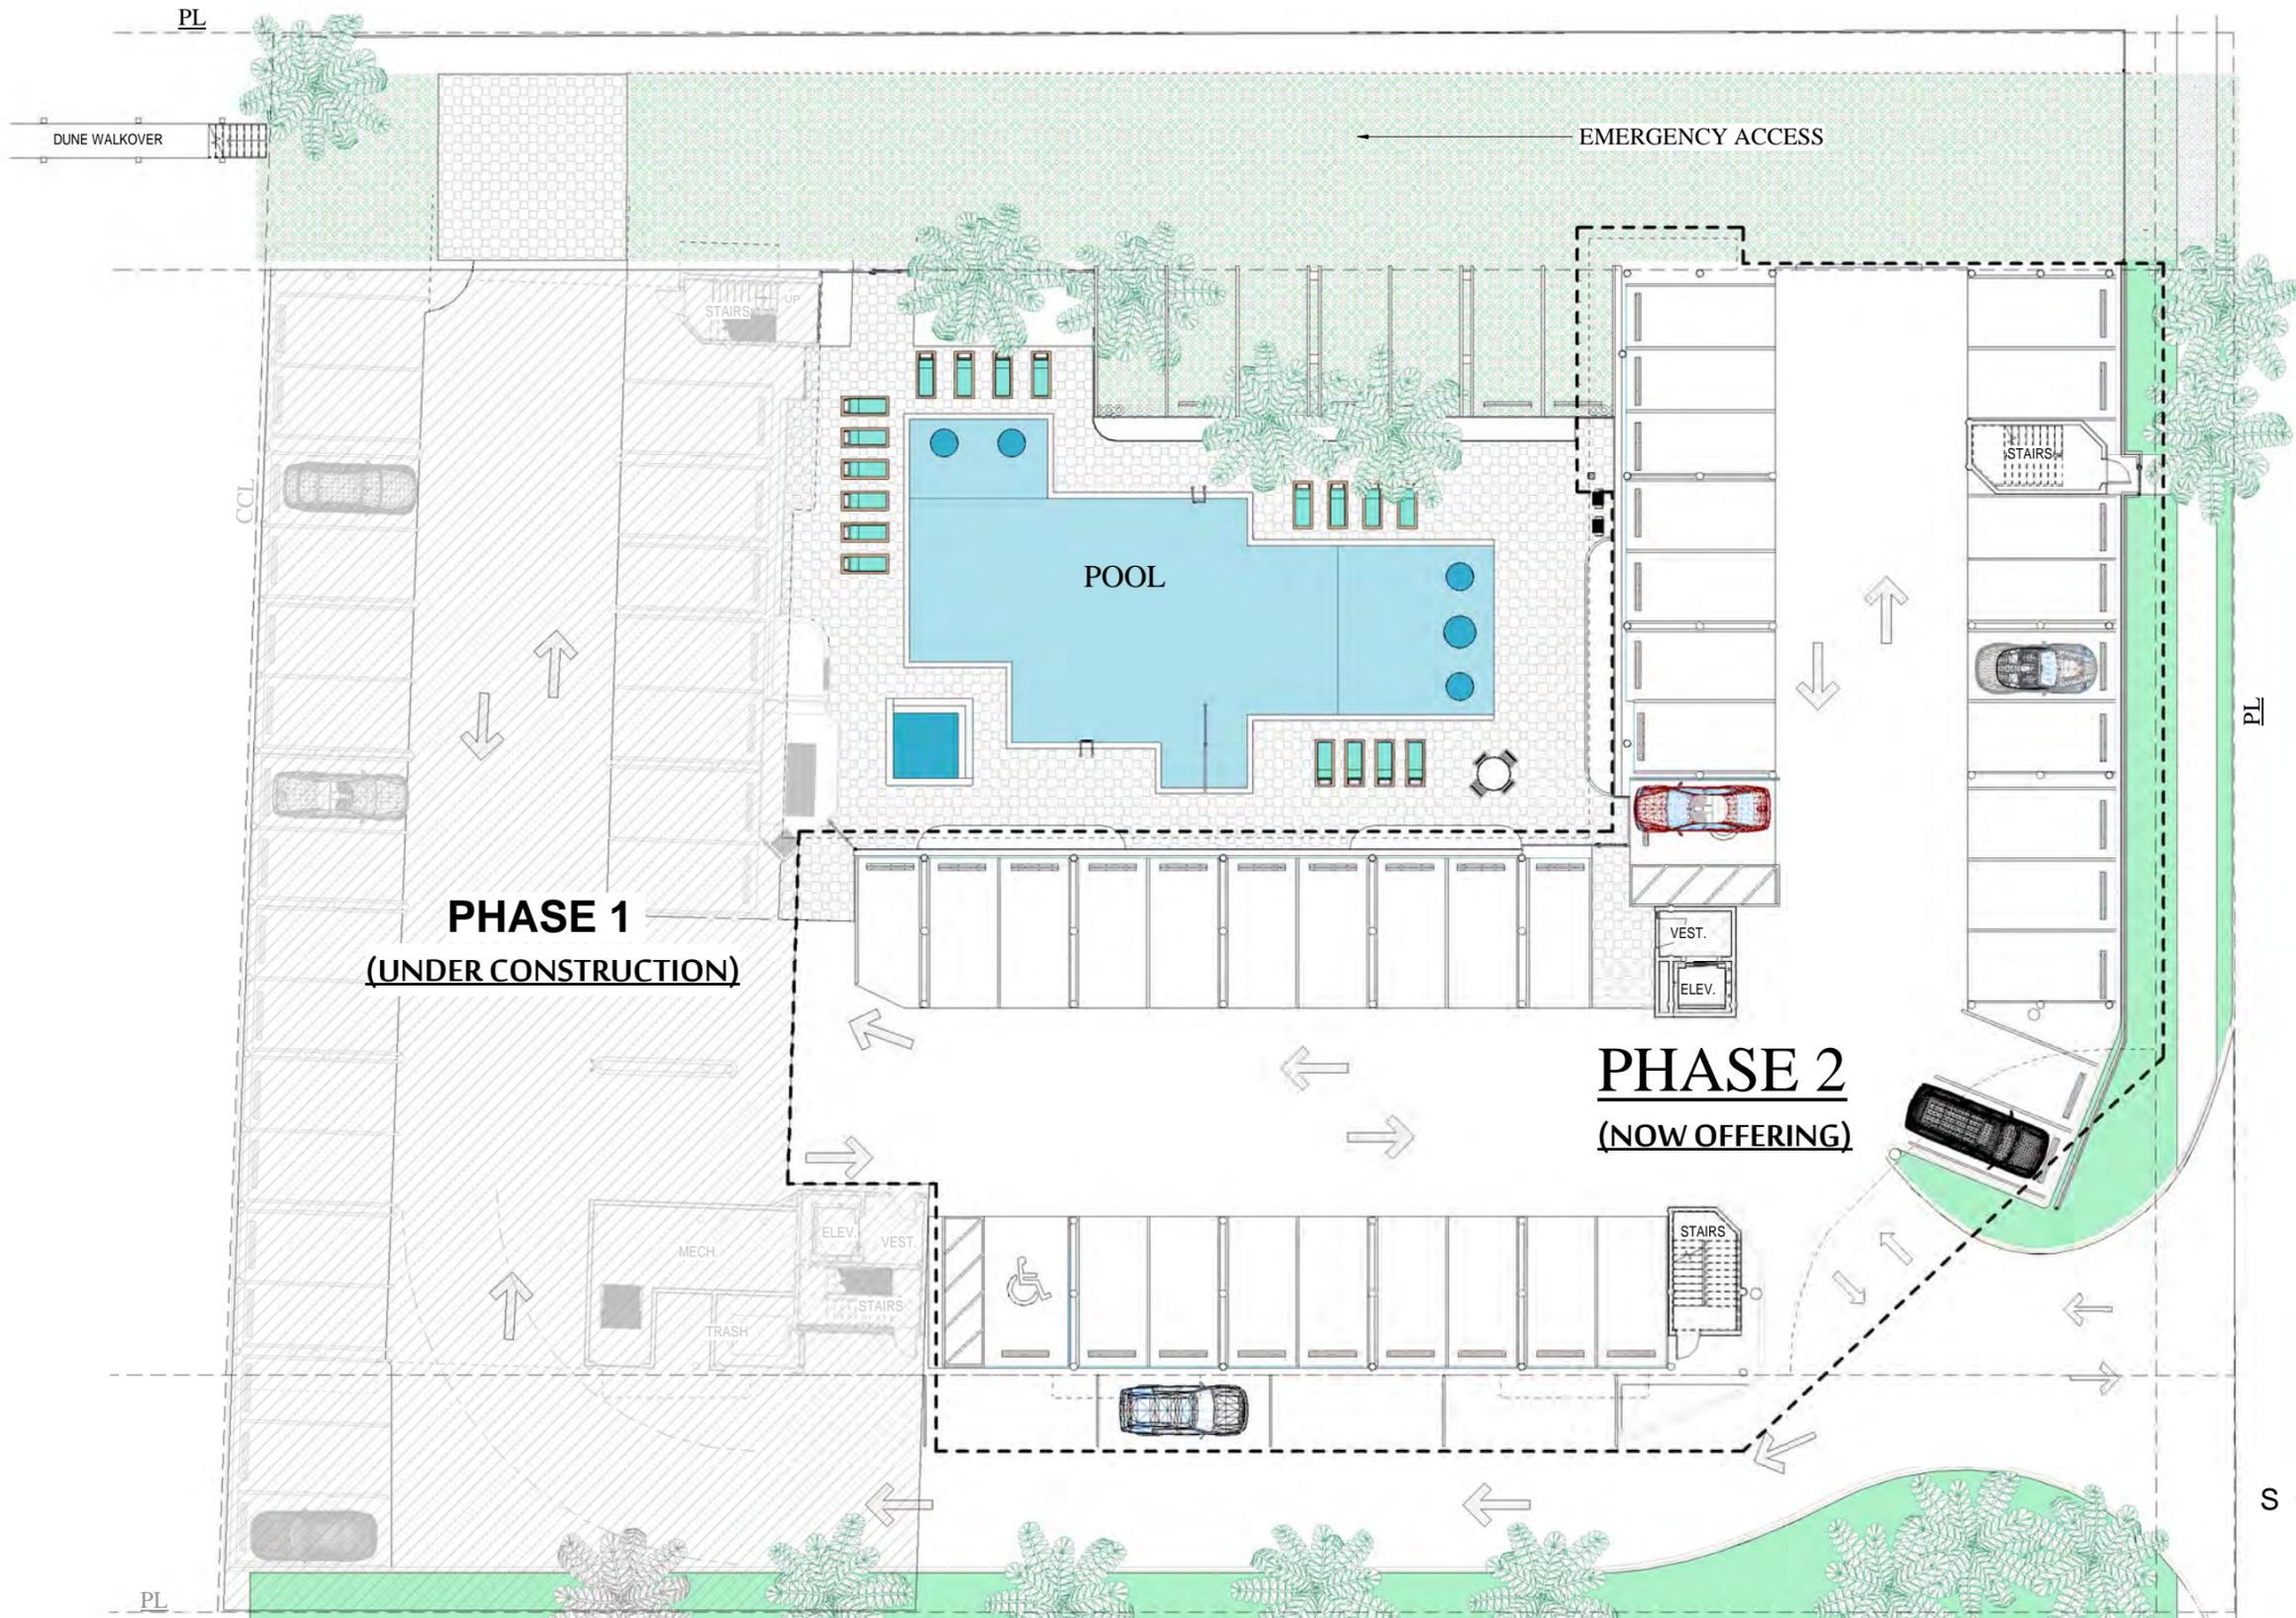

**PHASE 1**  
**(UNDER CONSTRUCTION)**

**PHASE 2**  
**(NOW OFFERING)**

**51 UNITS TOTAL:**

73 PARKING SPACES REQUIRED  
73 PARKING SPACES PROVIDED

# PHASE 2 SITE PLAN

SCALE: 3/32" = 1' - 0"

# SEA GLASS



**RE/MAX** Paradise

Bob Shallow 251-948-8888

**"NEED NOT BE BUILT"**



HENRY NORRIS & ASSOCIATES

ARCHITECTURE & ENVIRONMENTAL DESIGN

30 N. PALAFOX PENSACOLA, FL 32502 (850)432-6011 FAX 435-9001

Sea Glass Condominium West Beach Blvd., Gulf Shores


JOB #: 0201811 CAD: BK CHECKED: HN DATE: 1-30-2019

REVISIONS:

SEAL:

SHEET TITLE: LEVEL 2 BUILDING PLAN

A002

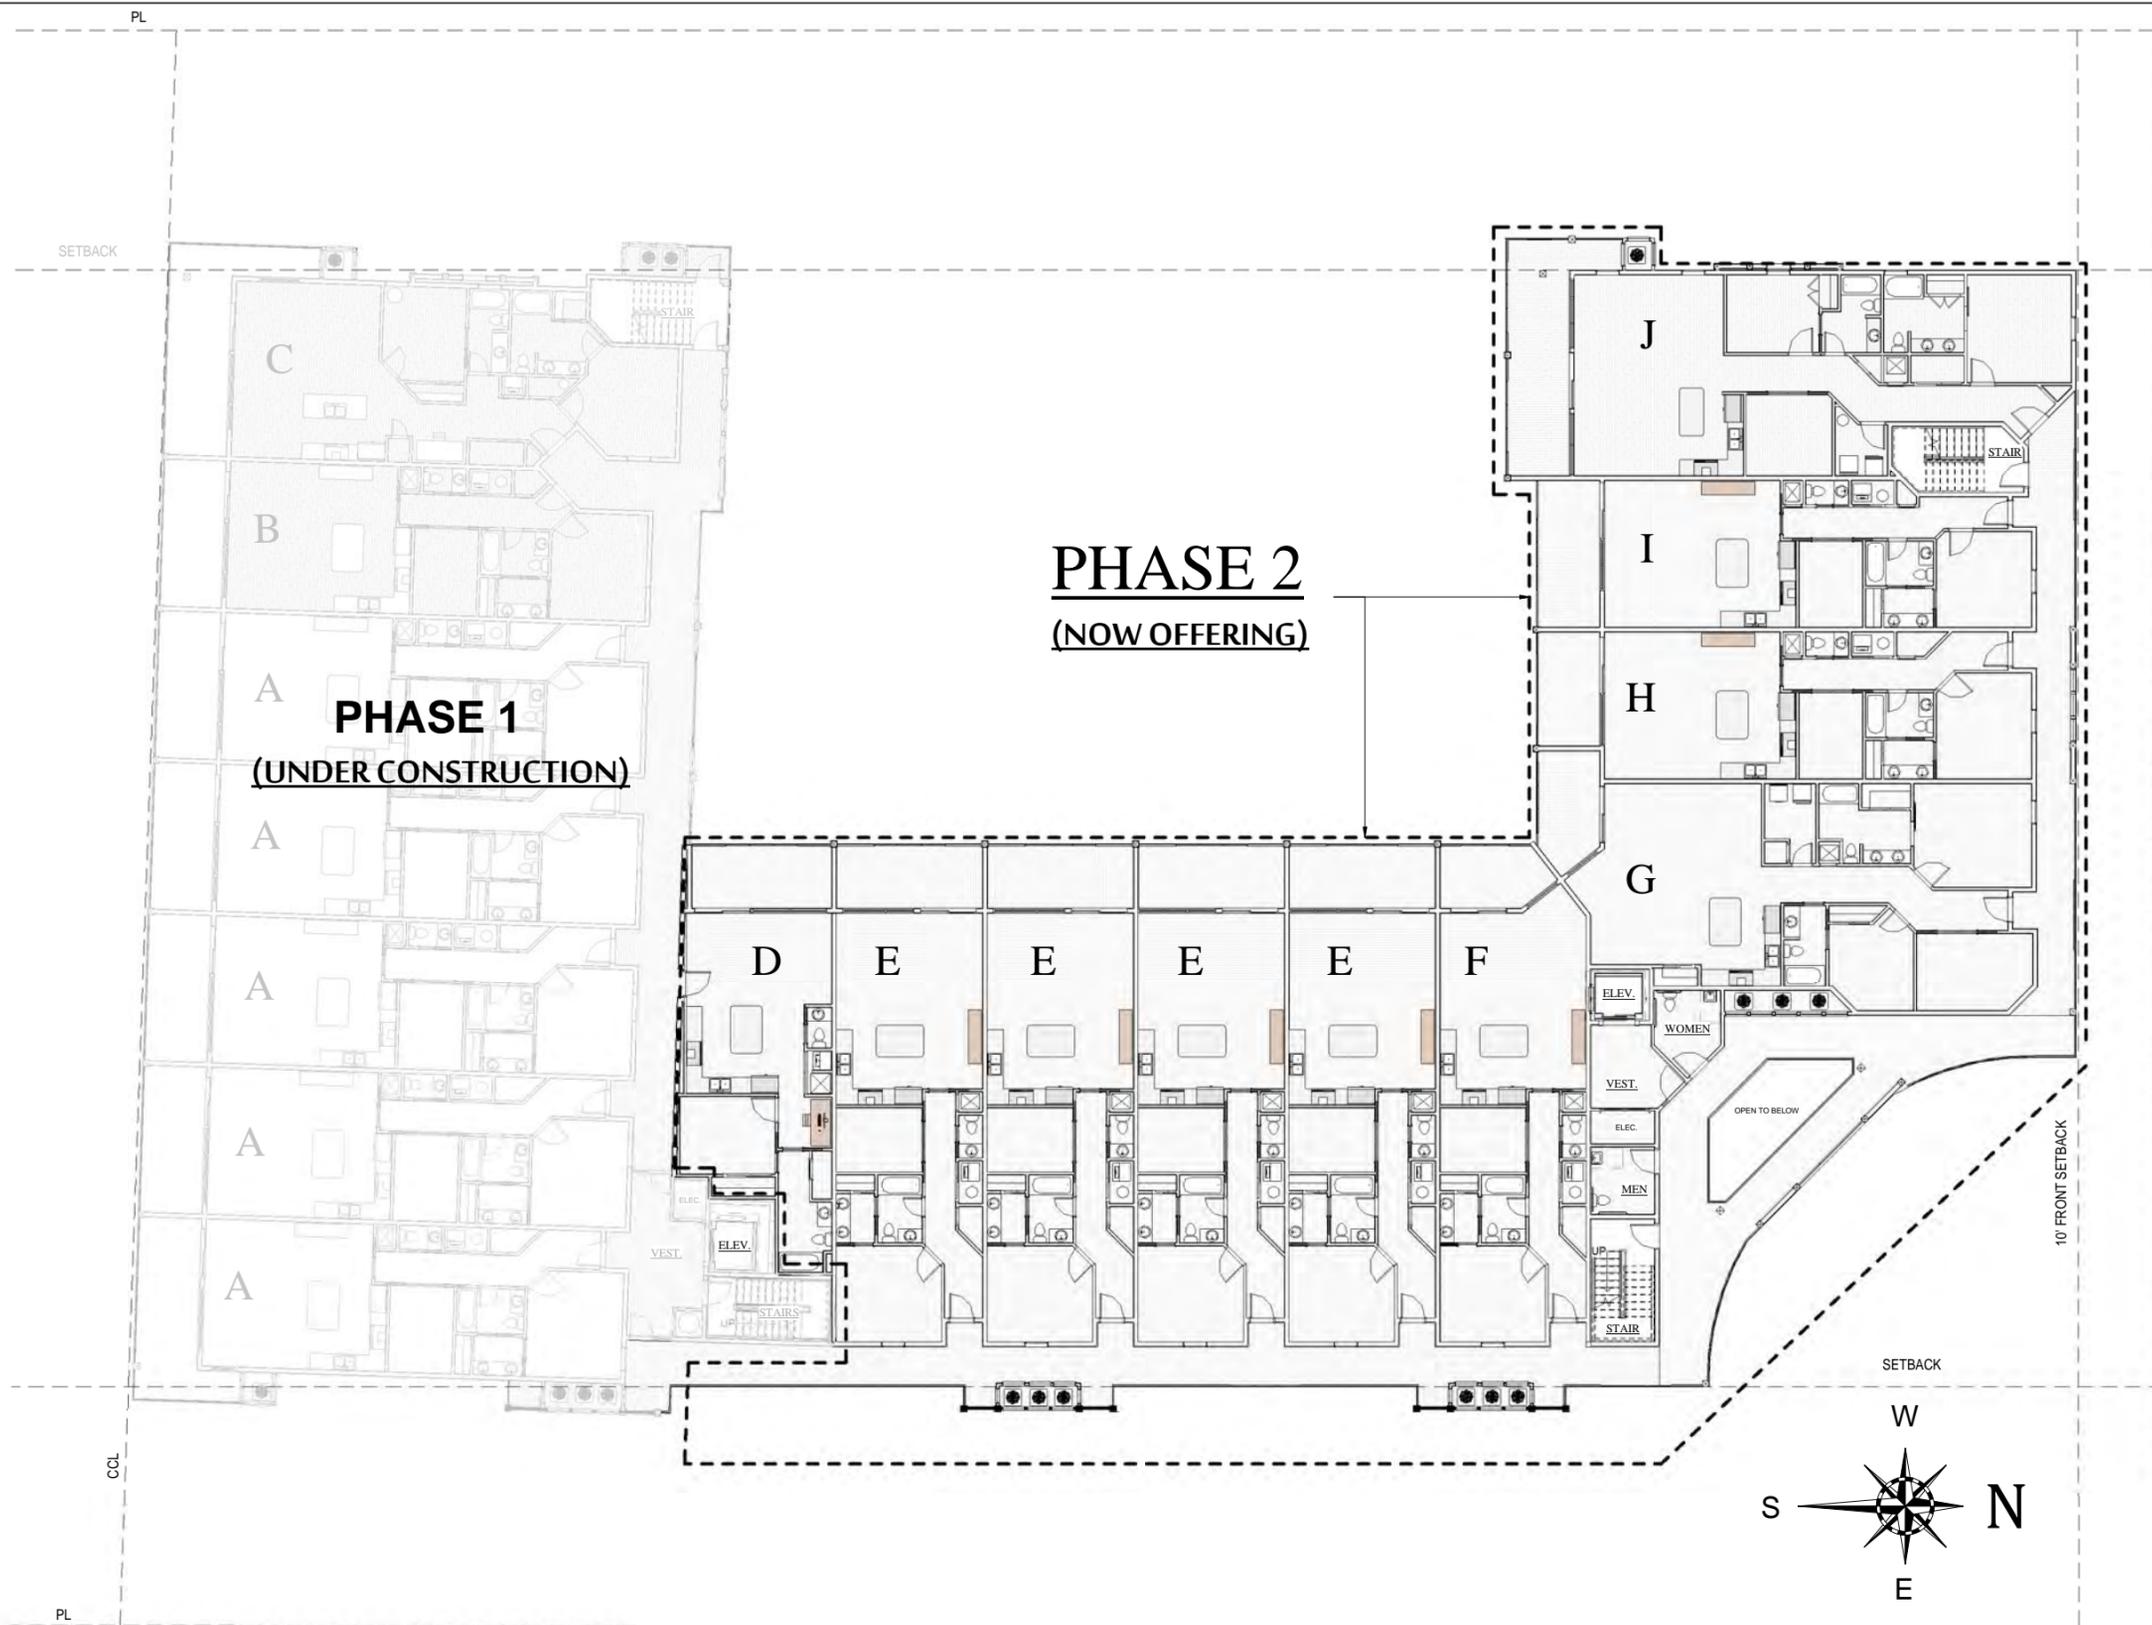

### PHASE 2 (NOW OFFERING)

### PHASE 1 (UNDER CONSTRUCTION)

- 51 UNITS TOTAL:**
- |              |             |
|--------------|-------------|
| 15 - A UNITS | 3 - G UNITS |
| 3 - B UNITS  | 3 - H UNITS |
| 3 - C UNITS  | 3 - I UNITS |
| 2 - D UNITS  | 3 - J UNITS |
| 12 - E UNITS | 2 - K UNITS |
| 1 - F UNITS  | 1 - L UNIT  |

## LEVEL 2 BUILDING PLAN

SCALE: 3/32" = 1' - 0"

# SEA GLASS



## RE/MAX Paradise

Bob Shallow 251-948-8888

**"NEED NOT BE BUILT"**



HENRY NORRIS & ASSOCIATES

ARCHITECTURE & ENVIRONMENTAL DESIGN

30 N. PALAFOX  
PENSACOLA, FL  
32502  
(850)432-6011  
FAX 435-9001

*Sea Glass Condominium*  
West Beach Blvd., Gulf Shores


JOB #: 0201811  
CAD: BK  
CHECKED: HN  
DATE: 1-30-2019

REVISIONS:

SEAL:

SHEET TITLE:  
LEVEL 3 BUILDING  
PLAN

**A003**

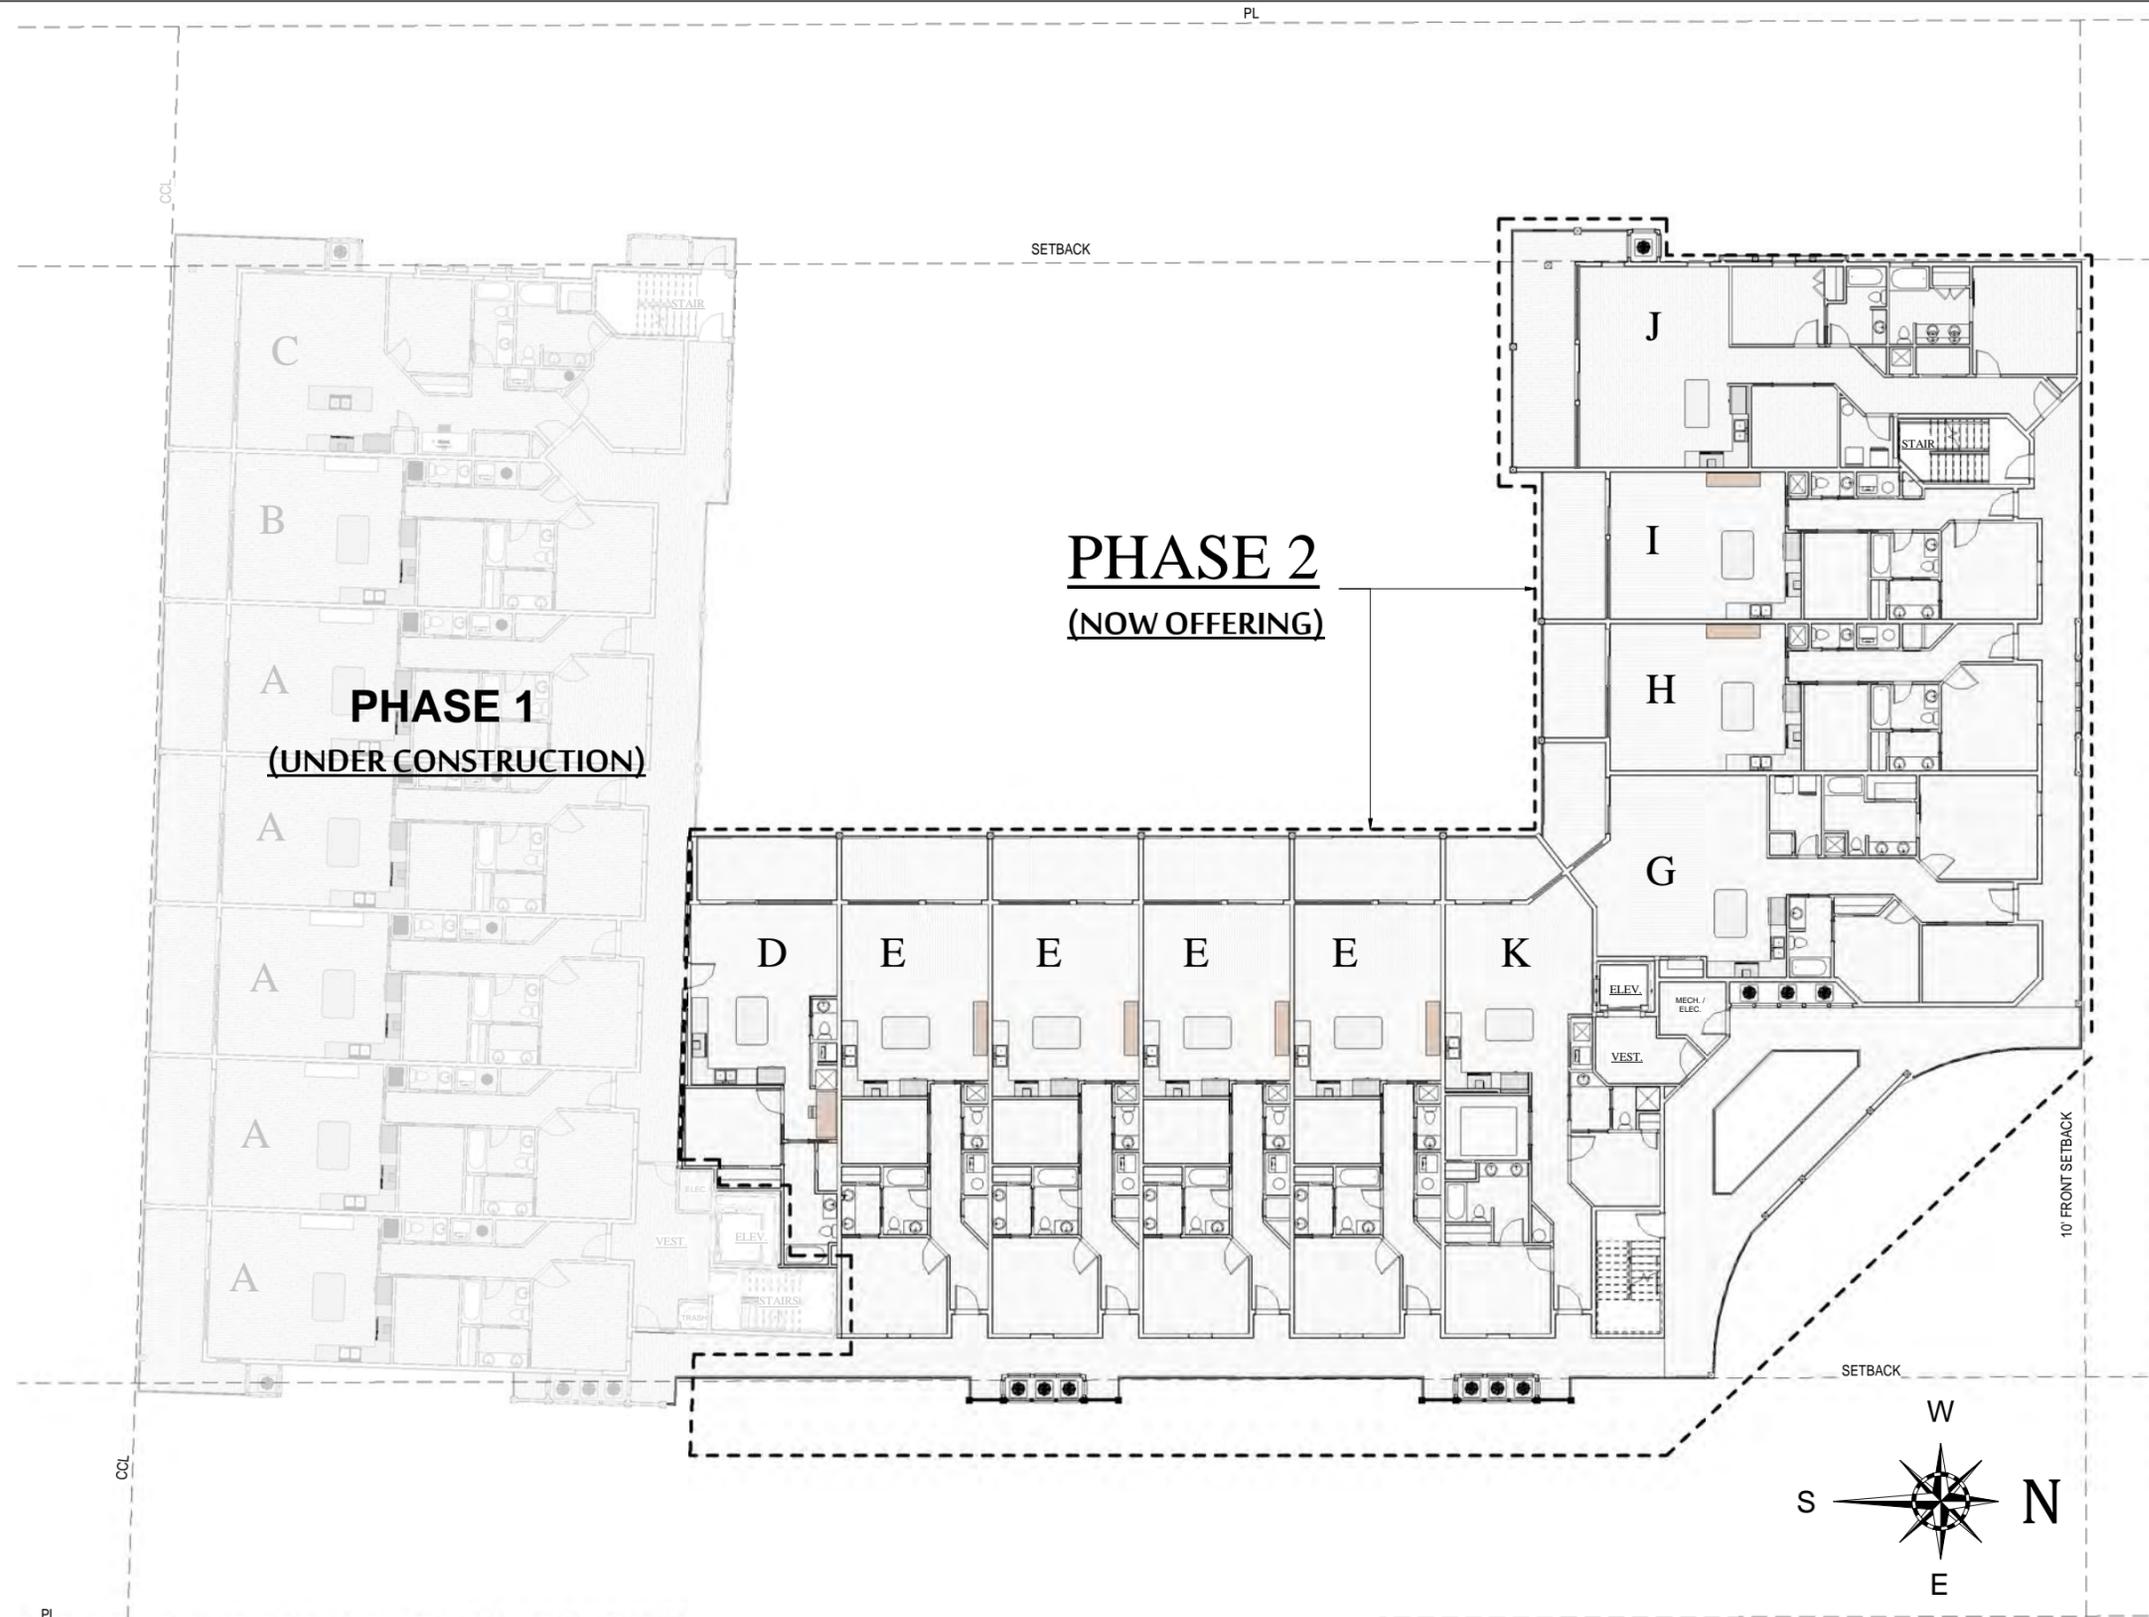

- 51 UNITS TOTAL:**
- 15 - A UNITS
  - 3 - B UNITS
  - 3 - C UNITS
  - 3 - D UNITS
  - 12 - E UNITS
  - 1 - F UNITS
  - 3 - G UNITS
  - 3 - H UNITS
  - 3 - I UNITS
  - 3 - J UNITS
  - 2 - K UNITS

# LEVEL 3 BUILDING PLAN

SCALE: 3/32" = 1' - 0"

# SEA GLASS



**RE/MAX** Paradise

Bob Shallow 251-948-8888

**"NEED NOT BE BUILT"**



HENRY NORRIS & ASSOCIATES

ARCHITECTURE & ENVIRONMENTAL DESIGN

30 N. PALAFOX  
PENSACOLA, FL  
32502  
(850)432-6011  
FAX 435-9001

*Sea Glass Condominium*  
West Beach Blvd., Gulf Shores


JOB #: 0201811  
CAD: BK  
CHECKED: HN  
DATE: 1-30-2019

REVISIONS:

SEAL:

SHEET TITLE:  
LEVEL 4 BUILDING  
PLAN

**A004**

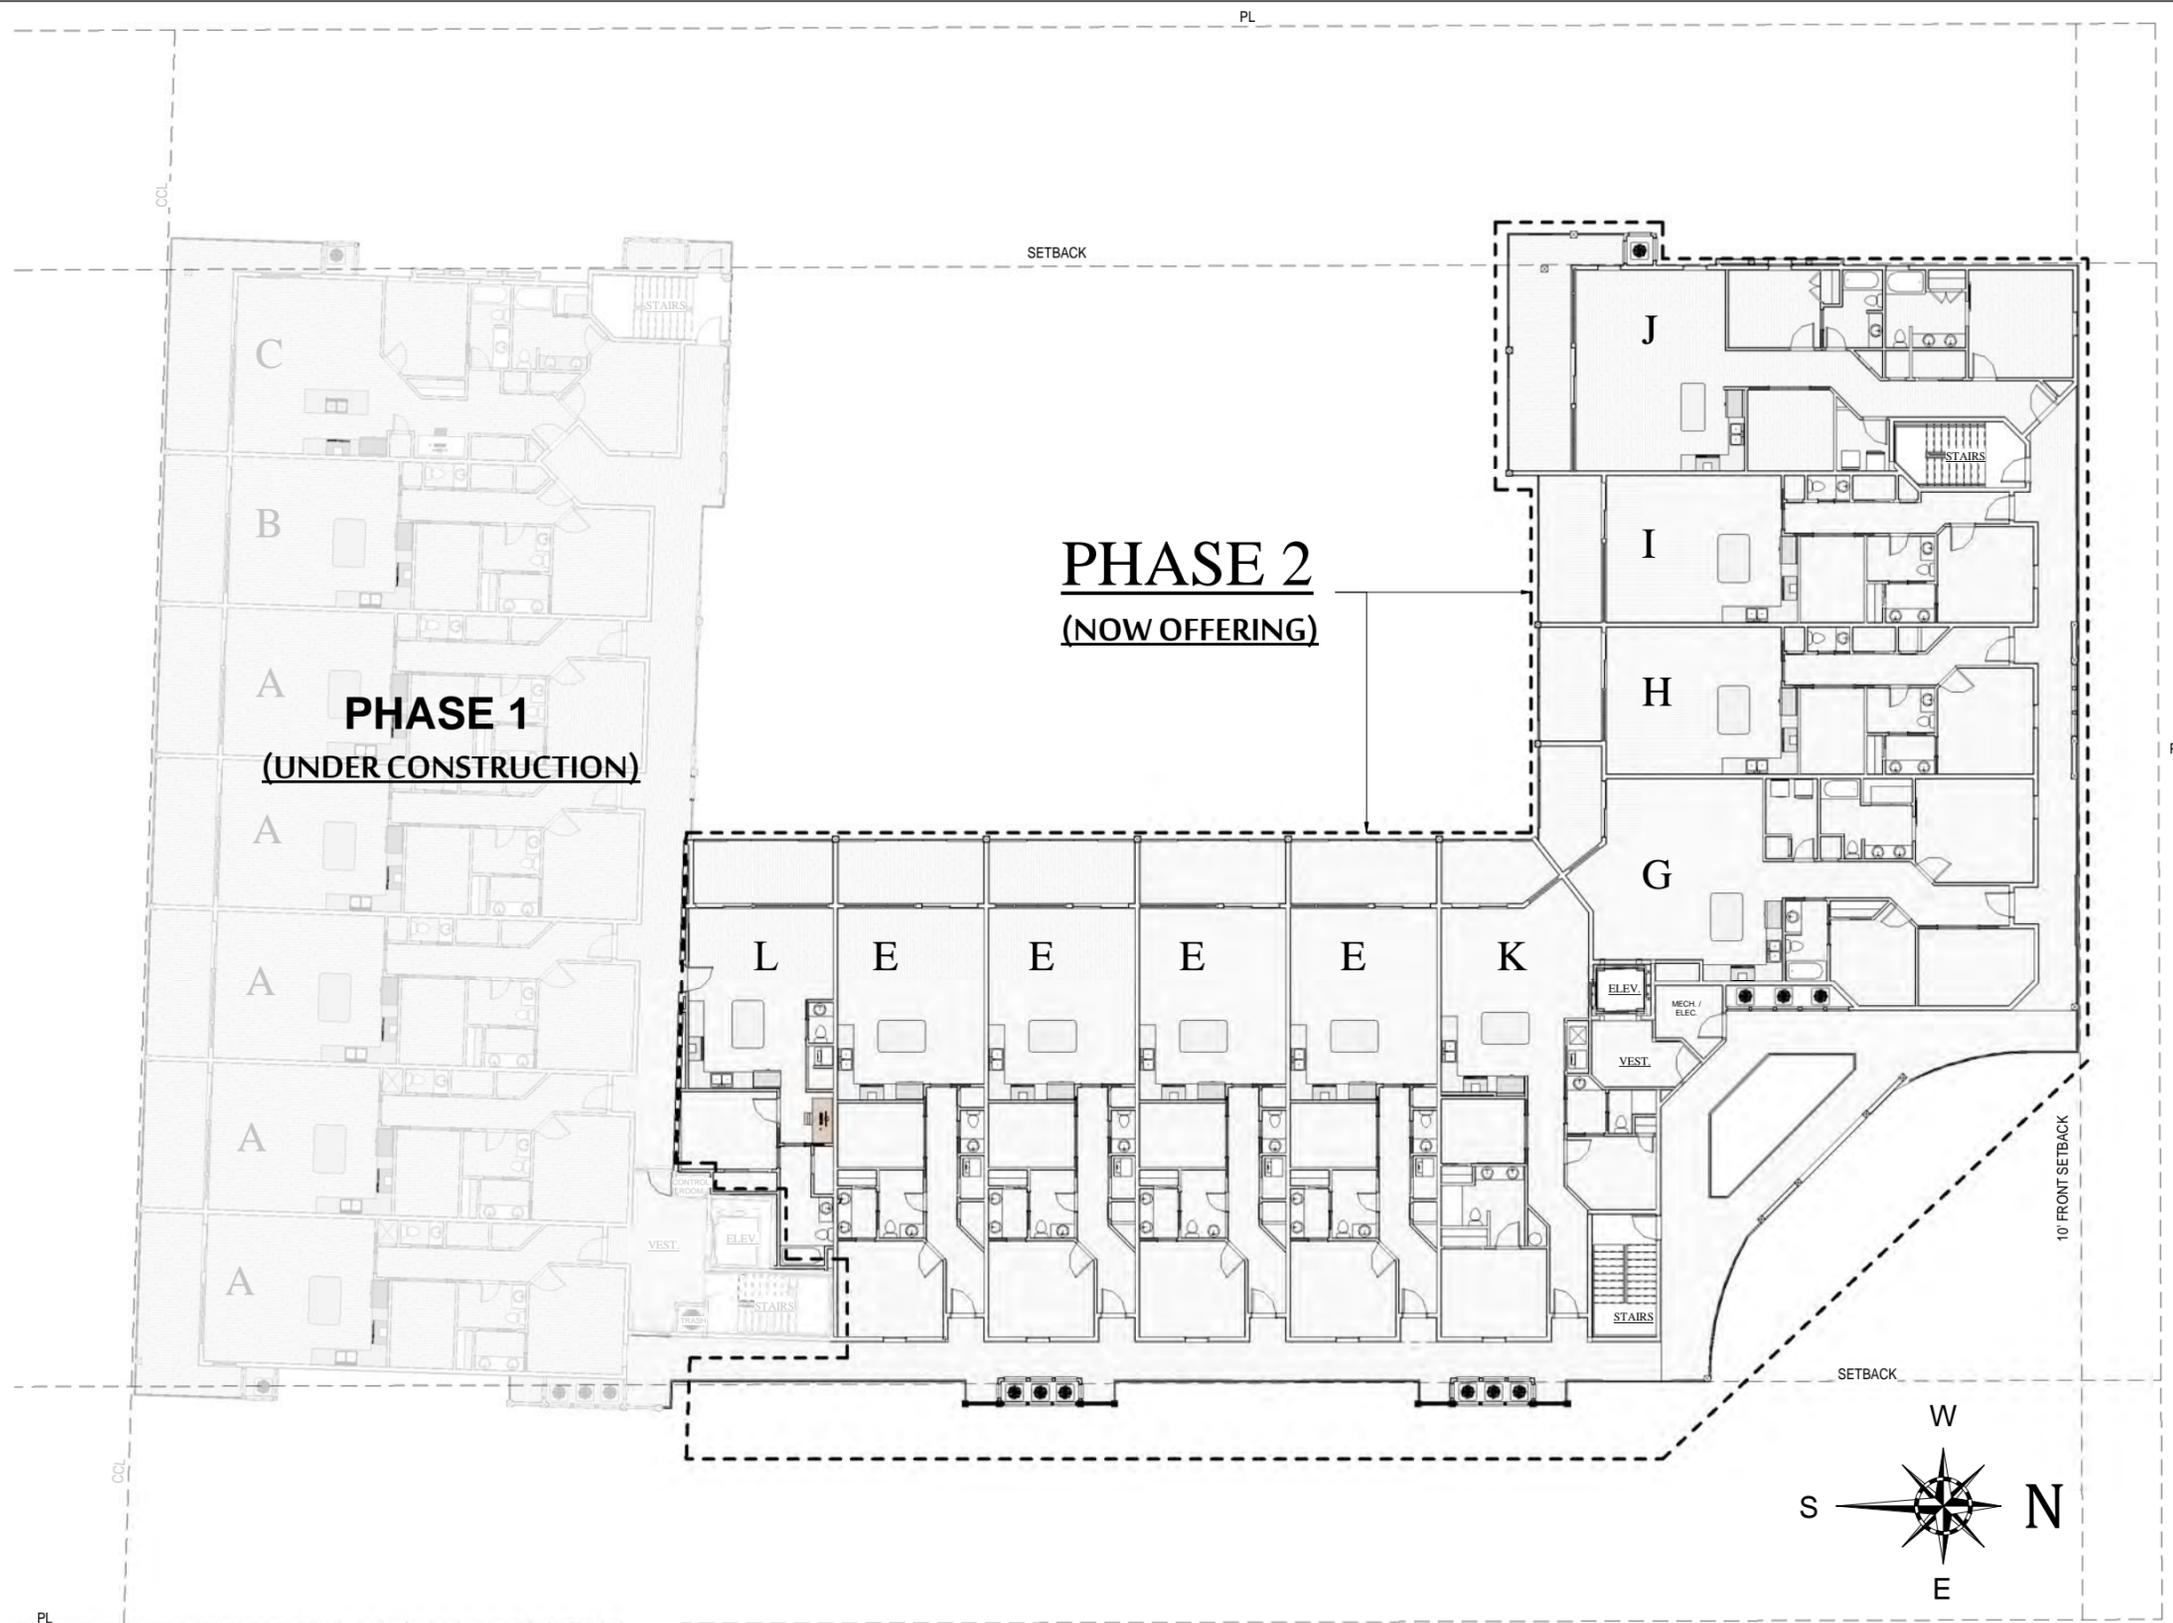

**PHASE 1**  
**(UNDER CONSTRUCTION)**

**PHASE 2**  
**(NOW OFFERING)**

**51 UNITS TOTAL:**

- |              |             |
|--------------|-------------|
| 15 - A UNITS | 3 - G UNITS |
| 3 - B UNITS  | 3 - H UNITS |
| 3 - C UNITS  | 3 - I UNITS |
| 3 - D UNITS  | 3 - J UNITS |
| 12 - E UNITS | 2 - K UNITS |
| 1 - F UNITS  |             |

# LEVEL 4 BUILDING PLAN

SCALE: 3/32" = 1' - 0"



# SEA GLASS




**RE/MAX** Paradise

Bob Shallow 251-948-8888



**"NEED NOT BE BUILT"**

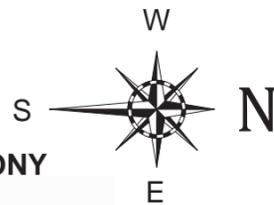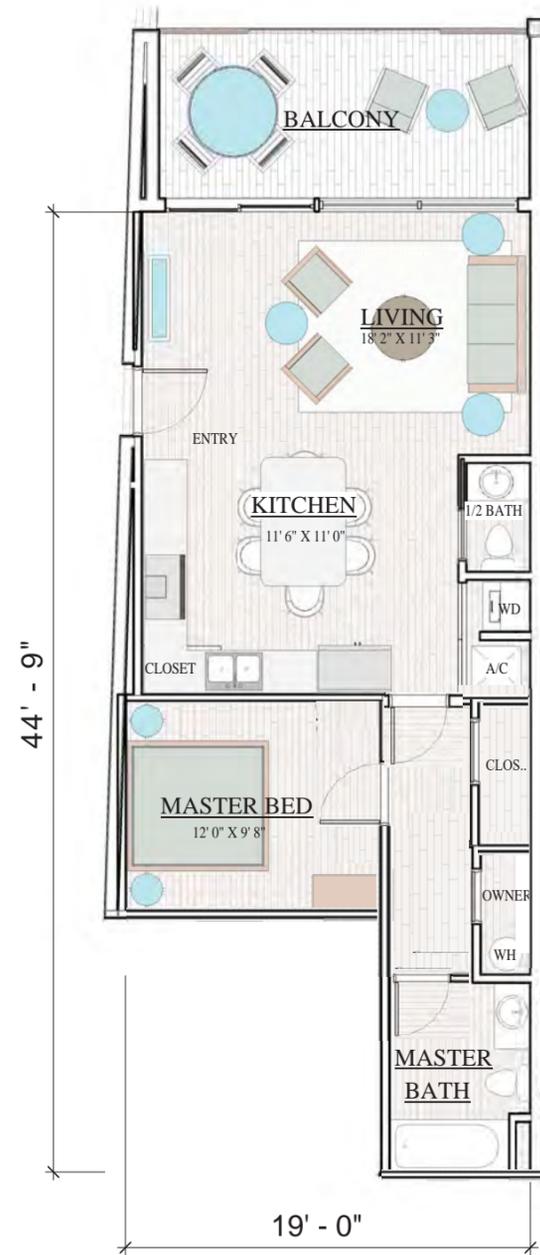

**SEA GLASS**

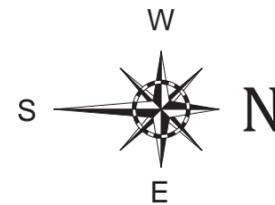

**RE/MAX Paradise**  
Bob Shallow 251-948-8888

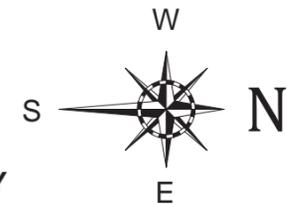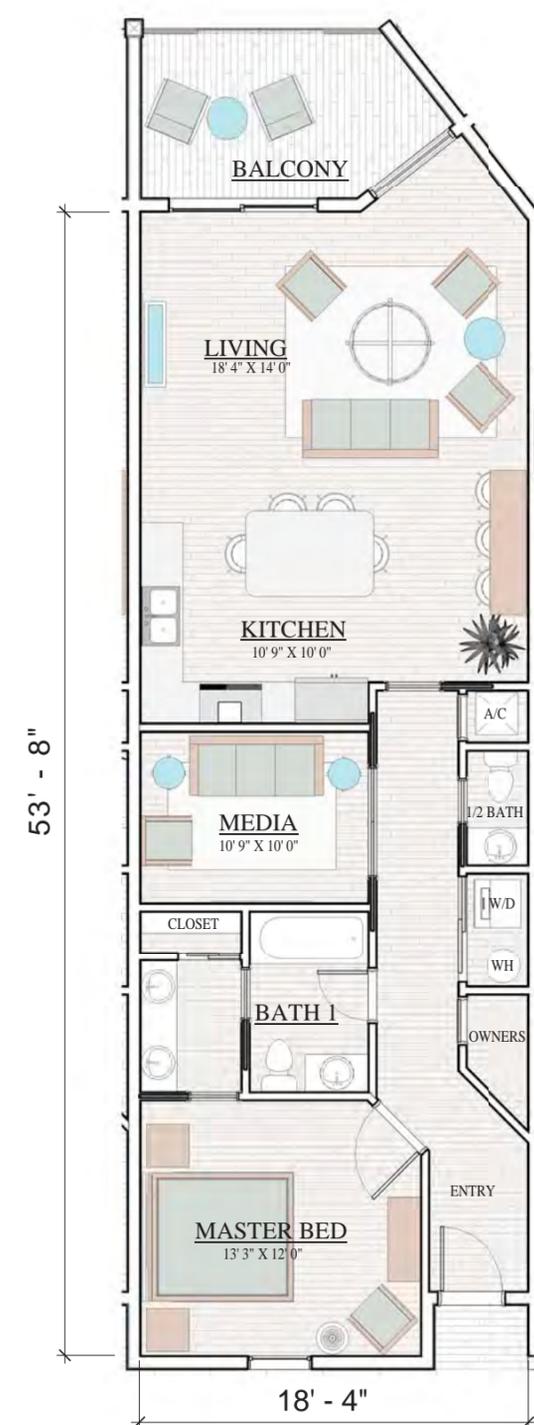

**"NEED NOT BE BUILT"**



HENRY NORRIS & ASSOCIATES

ARCHITECTURE & ENVIRONMENTAL DESIGN

30 N. PALAFOX  
PENSACOLA, FL  
32502  
(850)432-6011  
FAX 435-9001

**Sea Glass Condominium**  
West Beach Blvd., Gulf Shores

JOB #: 0201811  
CAD: BK  
CHECKED: HN  
DATE: 1-30-2019

REVISIONS:

SEAL:

SHEET TITLE:  
UNITS D, E, F

**A102**



HENRY NORRIS & ASSOCIATES

ARCHITECTURE & ENVIRONMENTAL DESIGN

30 N. PALAFOX  
PENSACOLA, FL  
32502  
(850)432-6011  
FAX 435-9001

**Sea Glass Condominium**  
West Beach Blvd., Gulf Shores

JOB #: 0201811  
CAD: BK  
CHECKED: HN  
DATE: 1-30-2019

REVISIONS:


SEAL:

SHEET TITLE:  
UNITS G, H, I

**A103**



**UNIT I**  
947 SQ. FT.  
146 SQ. FT. BALCONY

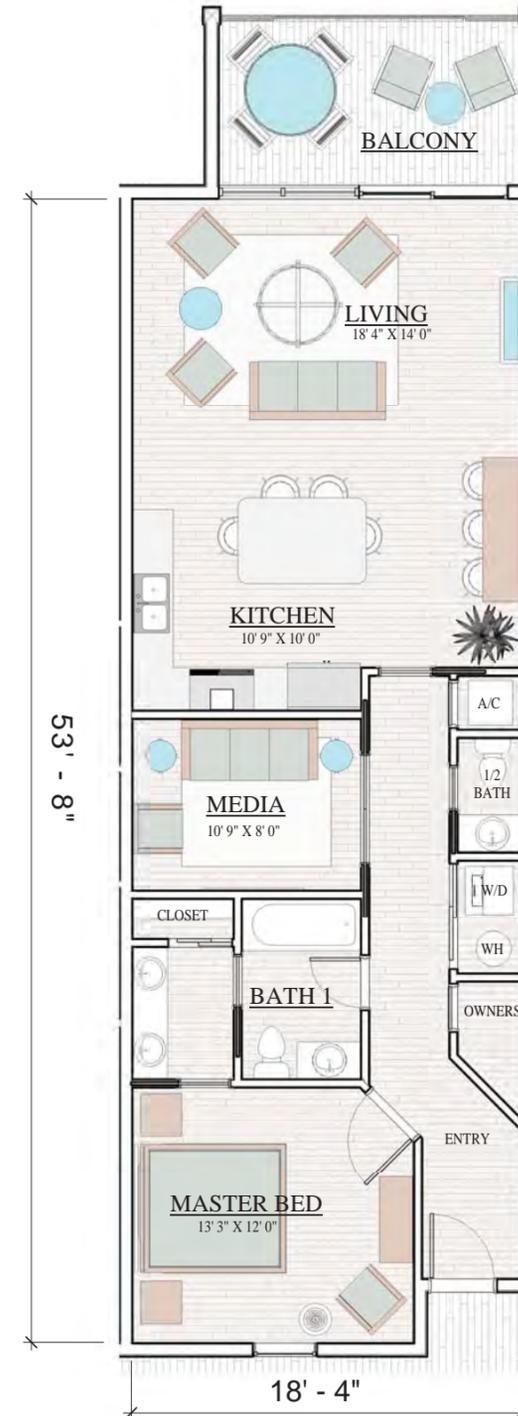

**UNIT H**  
968 SQ. FT.  
113 SQ. FT. BALCONY



**UNIT G**  
1451 SQ. FT.  
110 SQ. FT. BALCONY

**SEA GLASS**



**RE/MAX Paradise**

Bob Shallow 251-948-8888

**"NEED NOT BE BUILT"**



HENRY NORRIS & ASSOCIATES

ARCHITECTURE & ENVIRONMENTAL DESIGN

30 N. PALAFOX PENSACOLA, FL 32502 (850)432-6011 FAX 435-9001

Sea Glass Condominium West Beach Blvd., Gulf Shores


JOB #: 0201811 CAD: BK CHECKED: HN DATE: 1-30-2019

REVISIONS:

SEAL:

SHEET TITLE: UNITS J & K

A104

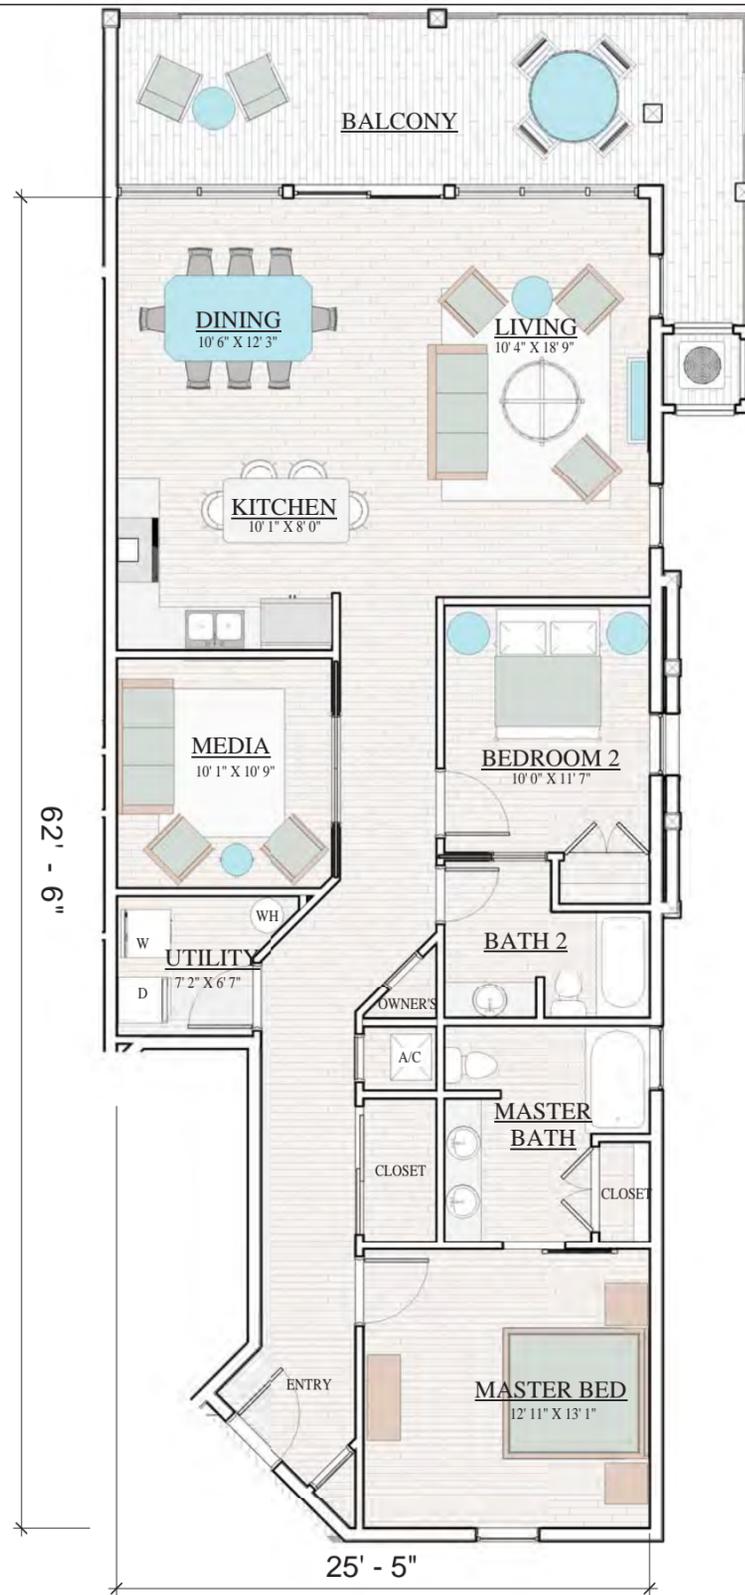

62' - 9"

25' - 5"


UNIT J  
1412 SQ. FT.  
264 SQ. FT. BALCONY



53' - 8"

18' - 4"

UNIT K  
1118 SQ. FT.  
102 SQ. FT. BALCONY

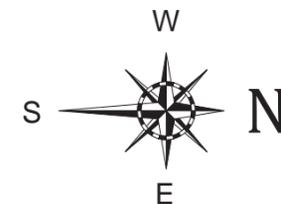

SEA GLASS



RE/MAX Paradise

Bob Shallow 251-948-8888

"NEED NOT BE BUILT"



HENRY NORRIS  
&  
ASSOCIATES

ARCHITECTURE  
&  
ENVIRONMENTAL  
DESIGN

30 N. PALAFOX  
PENSACOLA, FL  
32502  
(850)432-6011  
FAX 435-9001

*Sea Glass Condominiums*  
West Beach Blvd., Gulf Shores


JOB #: 0201811  
CAD:  
CHECKED:  
DATE

REVISIONS:

SEAL:

SHEET TITLE:


**A105**

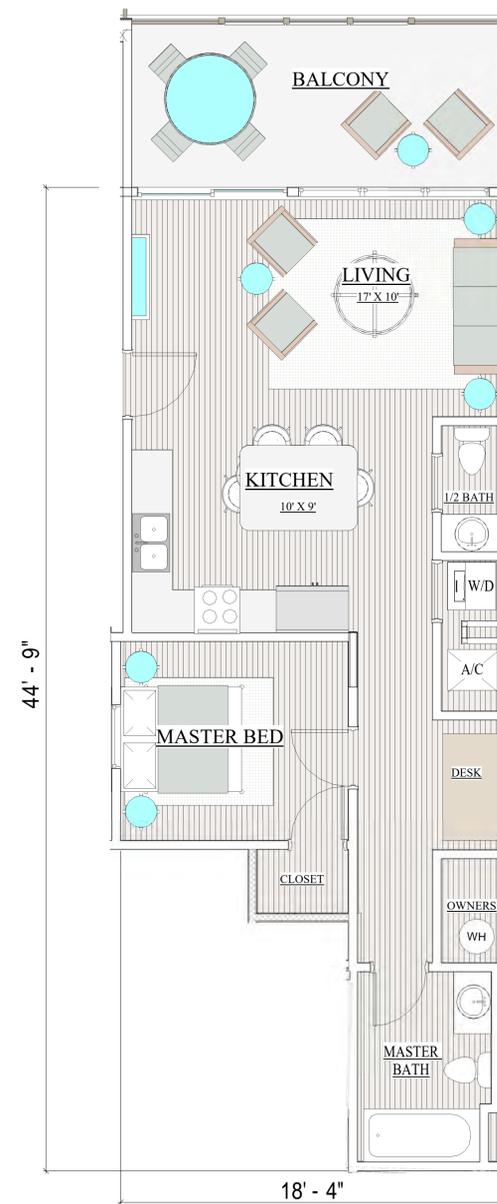

**UNIT L**

670 SQ. FT. UNIT

140 SQ. FT. BALCONY

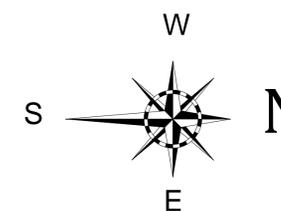

SEA GLASS



**RE/MAX** Paradise

Bob Shallow 251-948-888

**"NEED NOT BE BUILT"**



HENRY NORRIS  
&  
ASSOCIATES

ARCHITECTURE  
&  
ENVIRONMENTAL  
DESIGN

30 N. PALAFOX  
PENSACOLA, FL  
32502  
(850)432-6011  
FAX 435-9001

*Sea Glass Condominium*  
West Beach Blvd., Gulf Shores


JOB #: 0201811  
CAD: BK  
CHECKED: HN  
DATE: 1-30-2019

REVISIONS:

SEAL:

SHEET TITLE:  
PHASE 2  
ELEVATIONS -  
NORTH & EAST

**A201**

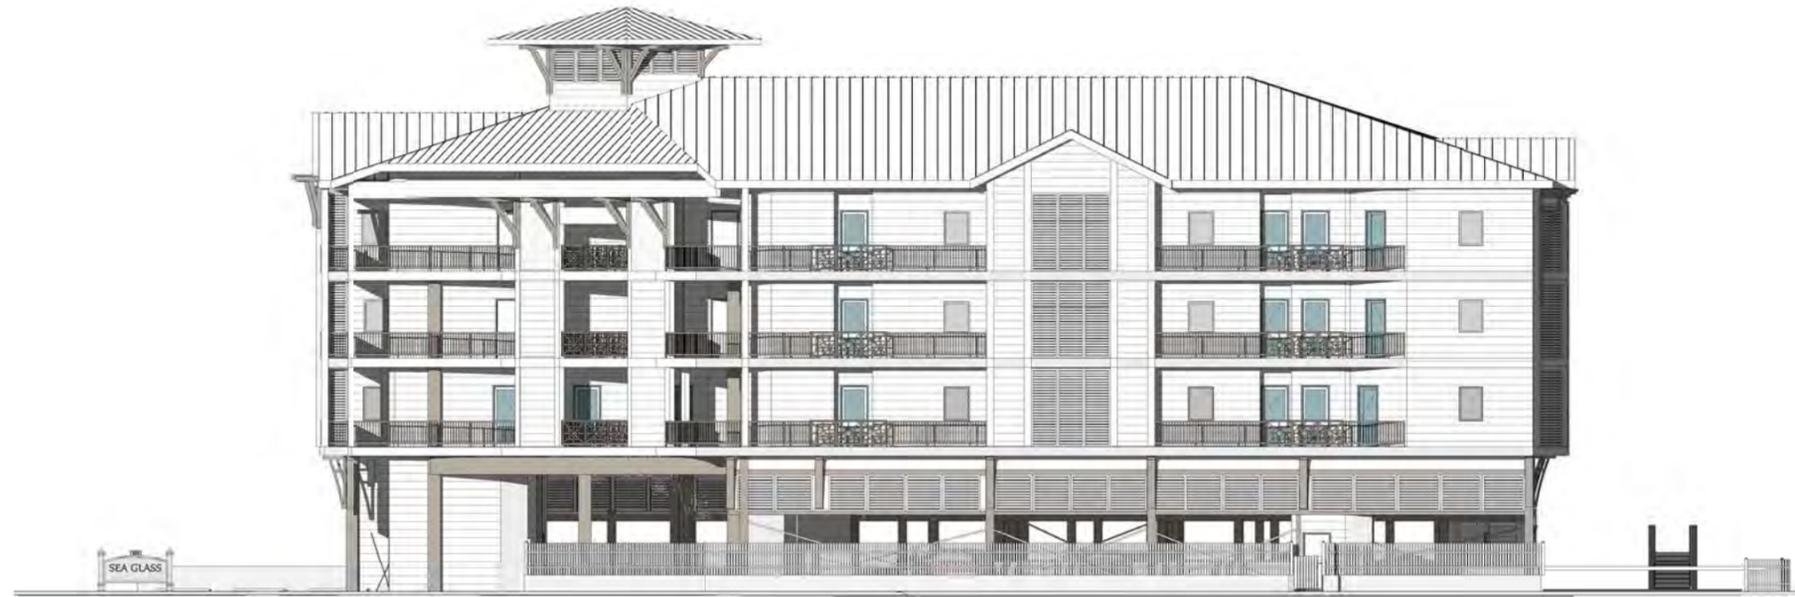

NORTH ELEVATION



EAST ELEVATION

**SEA GLASS**



**RE/MAX** Paradise

Bob Shallow 251-948-8888

**"NEED NOT BE BUILT"**



HENRY NORRIS  
&  
ASSOCIATES

ARCHITECTURE  
&  
ENVIRONMENTAL  
DESIGN

30 N. PALAFOX  
PENSACOLA, FL  
32502  
(850)432-6011  
FAX 435-9001

*Sea Glass Condominium*  
West Beach Blvd., Gulf Shores


JOB #: 0201811  
CAD: BK  
CHECKED: HN  
DATE: 1-30-2019

REVISIONS:

SEAL:

SHEET TITLE:  
PHASE 2  
ELEVATIONS -  
SOUTH & WEST

**A202**

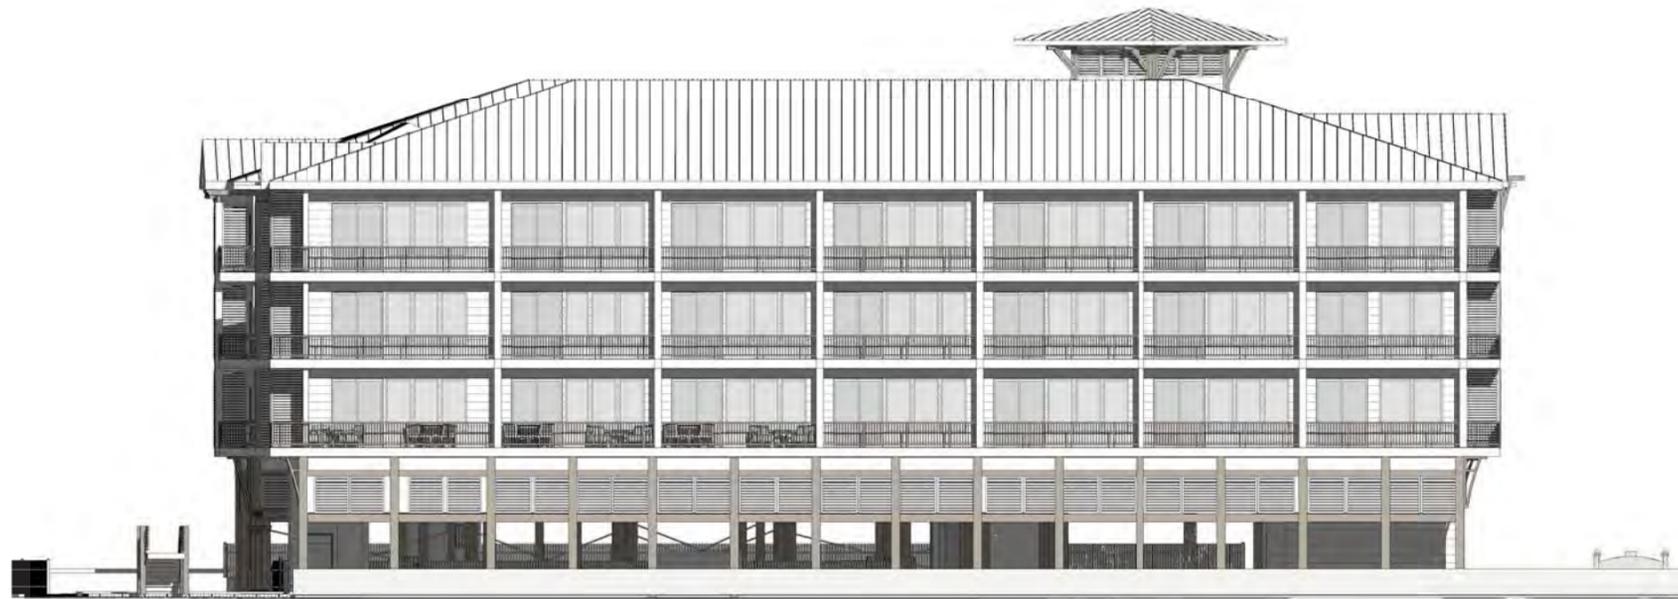

SOUTH ELEVATION



WEST ELEVATION

SEA GLASS



**RE/MAX** Paradise

Bob Shallow 251-948-8888

**"NEED NOT BE BUILT"**